




Good Life. Great Journey.

DEPARTMENT OF TRANSPORTATION

District 3 Headquarters
408 N 13th Street
Norfolk, NE 68701-3714
Phone (402) 370-3470 Fax (402) 370-3473
dot.nebraska.gov

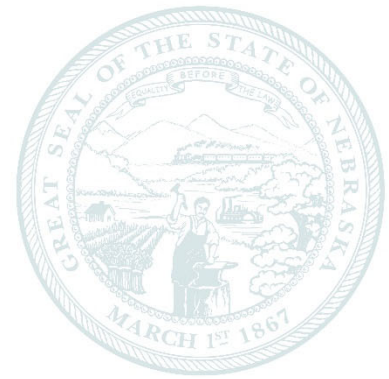

Pete Ricketts, Governor

FOR IMMEDIATE RELEASE

I-129 South Sioux City Construction Update

September 2, 2022 (Norfolk, Neb.) — Work continues I-129 South Sioux City construction project.

In August, the contractor installed guardrail surfacing and guardrails at five locations. Weather permitting, these structures will open to normal traffic after Labor Day.

The contractor will then move to the final two (2) locations. These locations are the US-77 bridges and the two (2) bridges on the far west end of the project that span Lake Avenue. Work on all four (4) of these bridges will begin on the inside lanes. Traffic will flow on the outside lanes.

Starting September 12, the US-77 bridge work will begin and all four (4) loops on Kingsbury interchange will be closed. The US-77 southbound to I-129 westbound ramp will also be closed. See attached detour maps.

Motorists are reminded to drive cautiously in and near work zones, to buckle up, and to put phones down.


#NDOT#

Contact:

Bob Wiebelhaus, (402) 254-6552

NR33-zs-32275



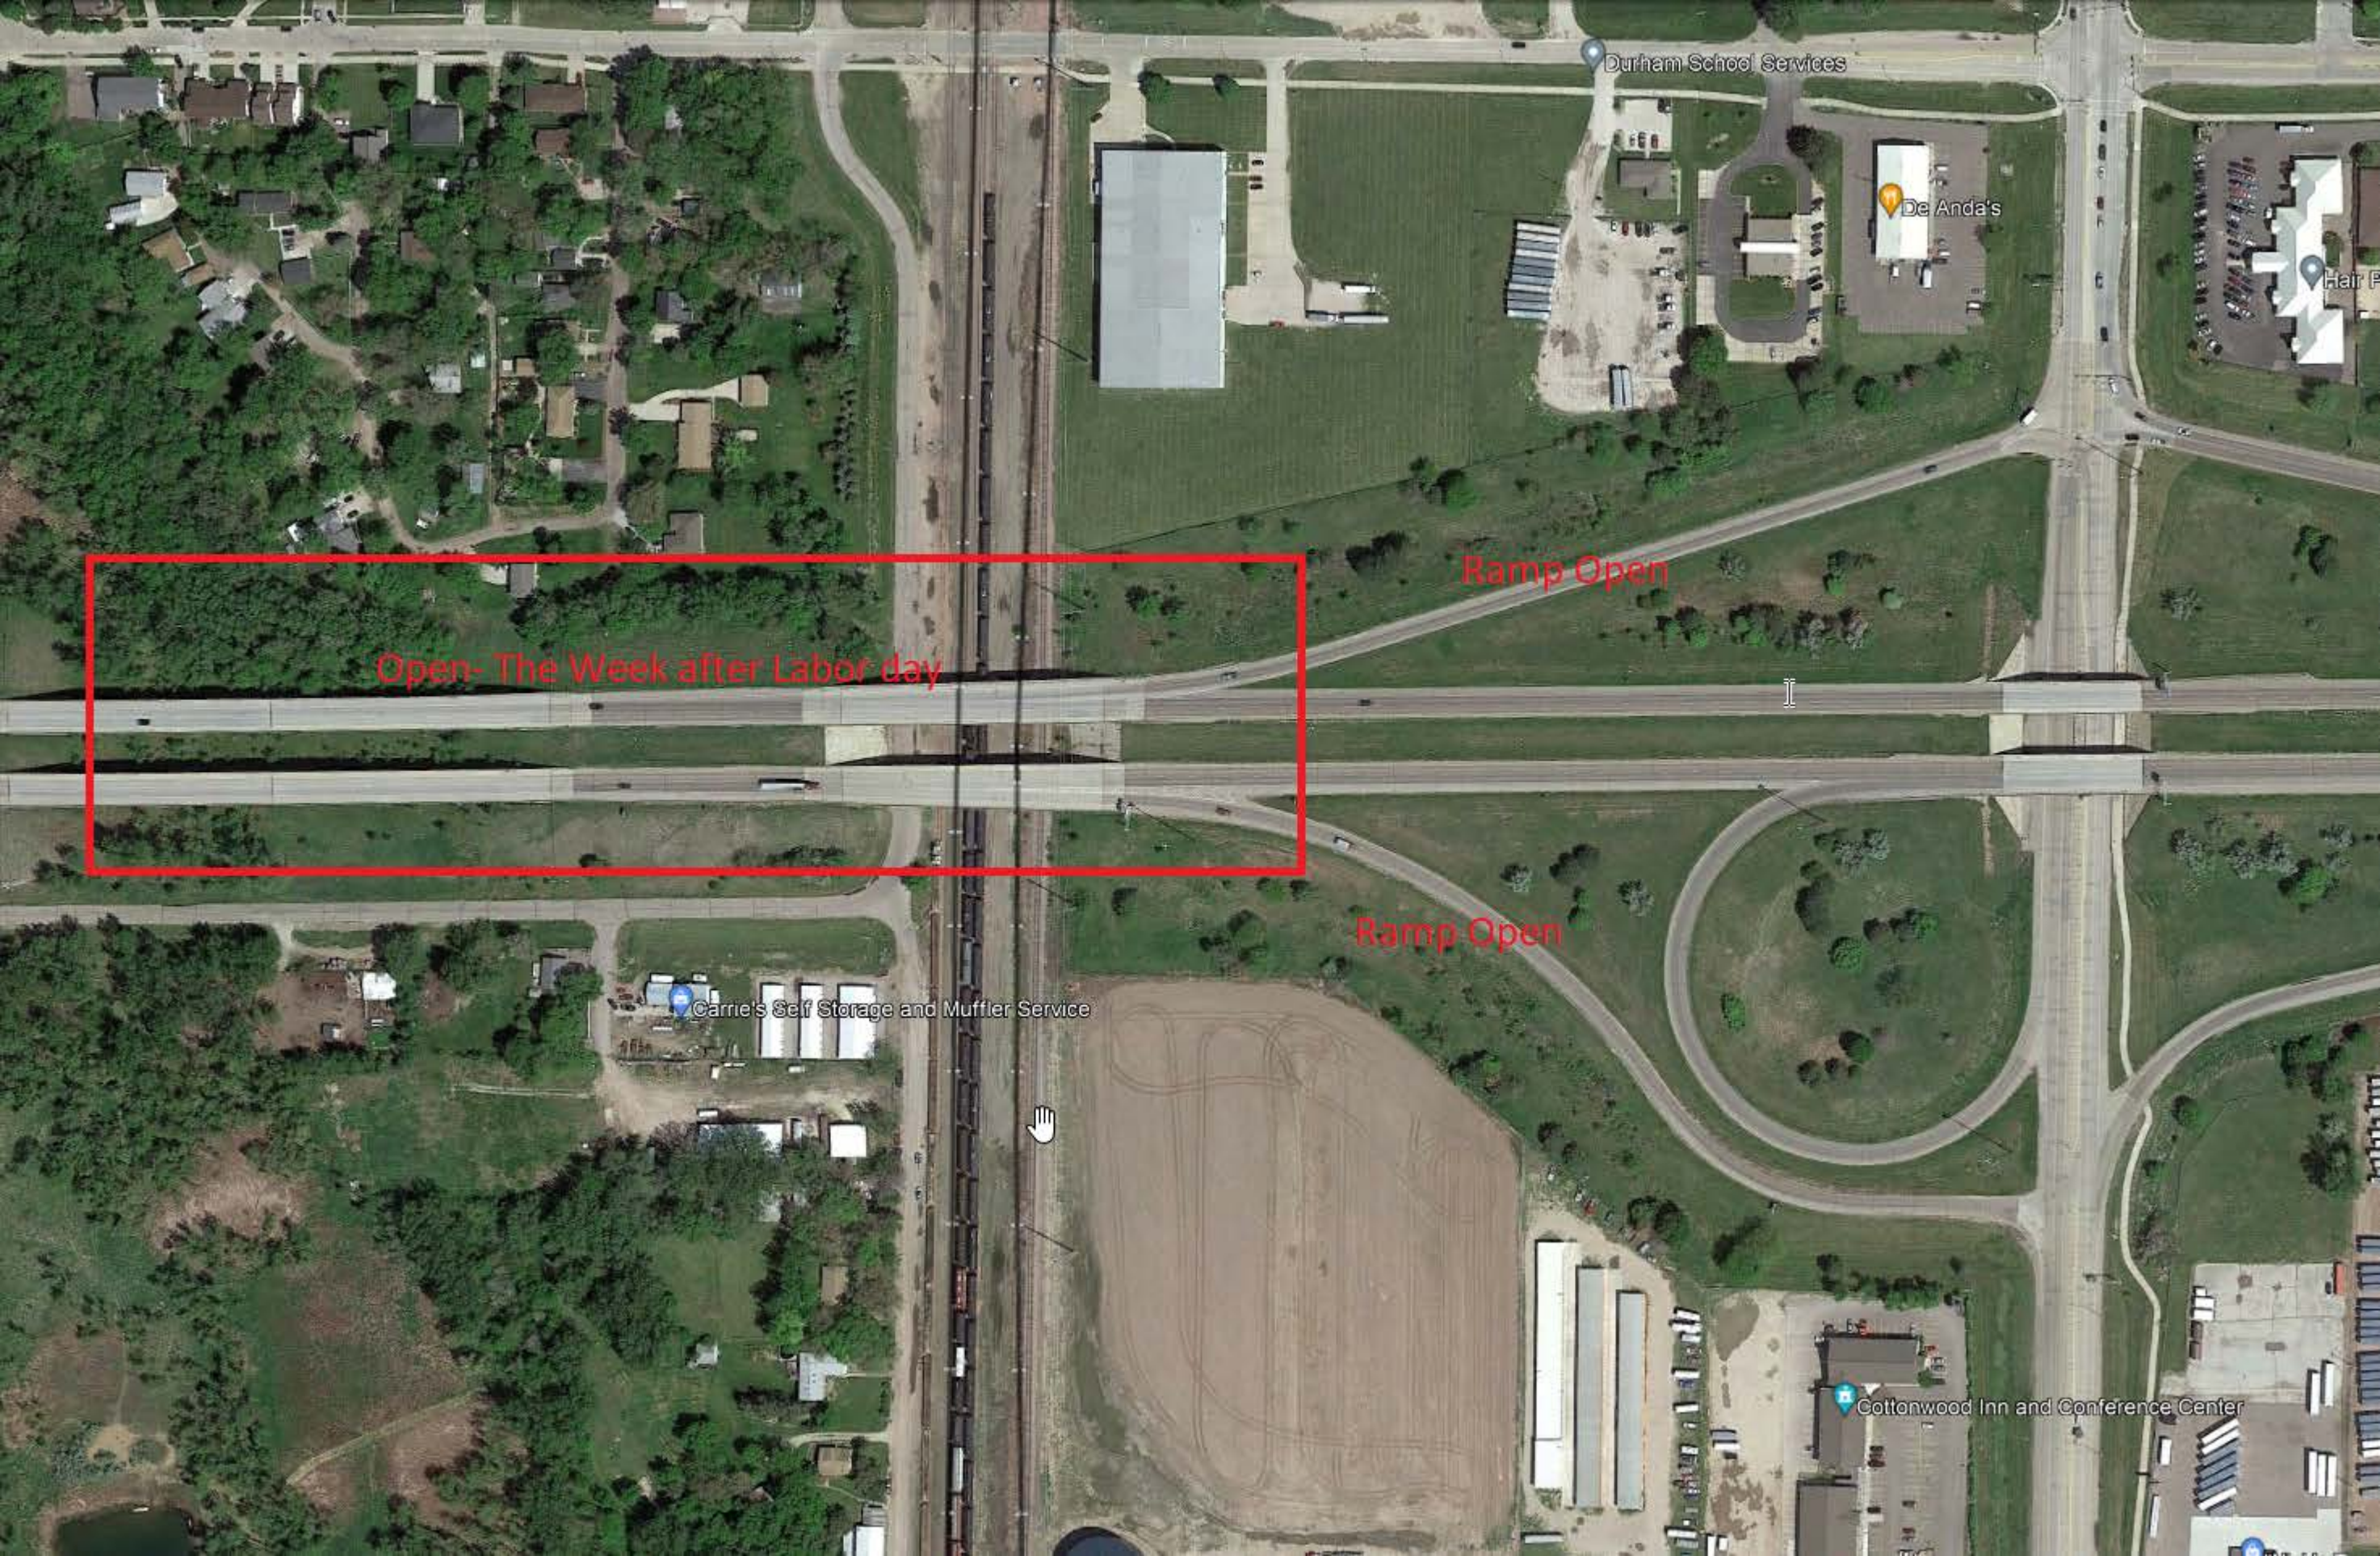

Durham School Services

De Anda's

Hair P


Open- The Week after Labor day

Ramp Open

Ramp Open

Carrie's Self Storage and Muffler Service

Cottonwood Inn and Conference Center

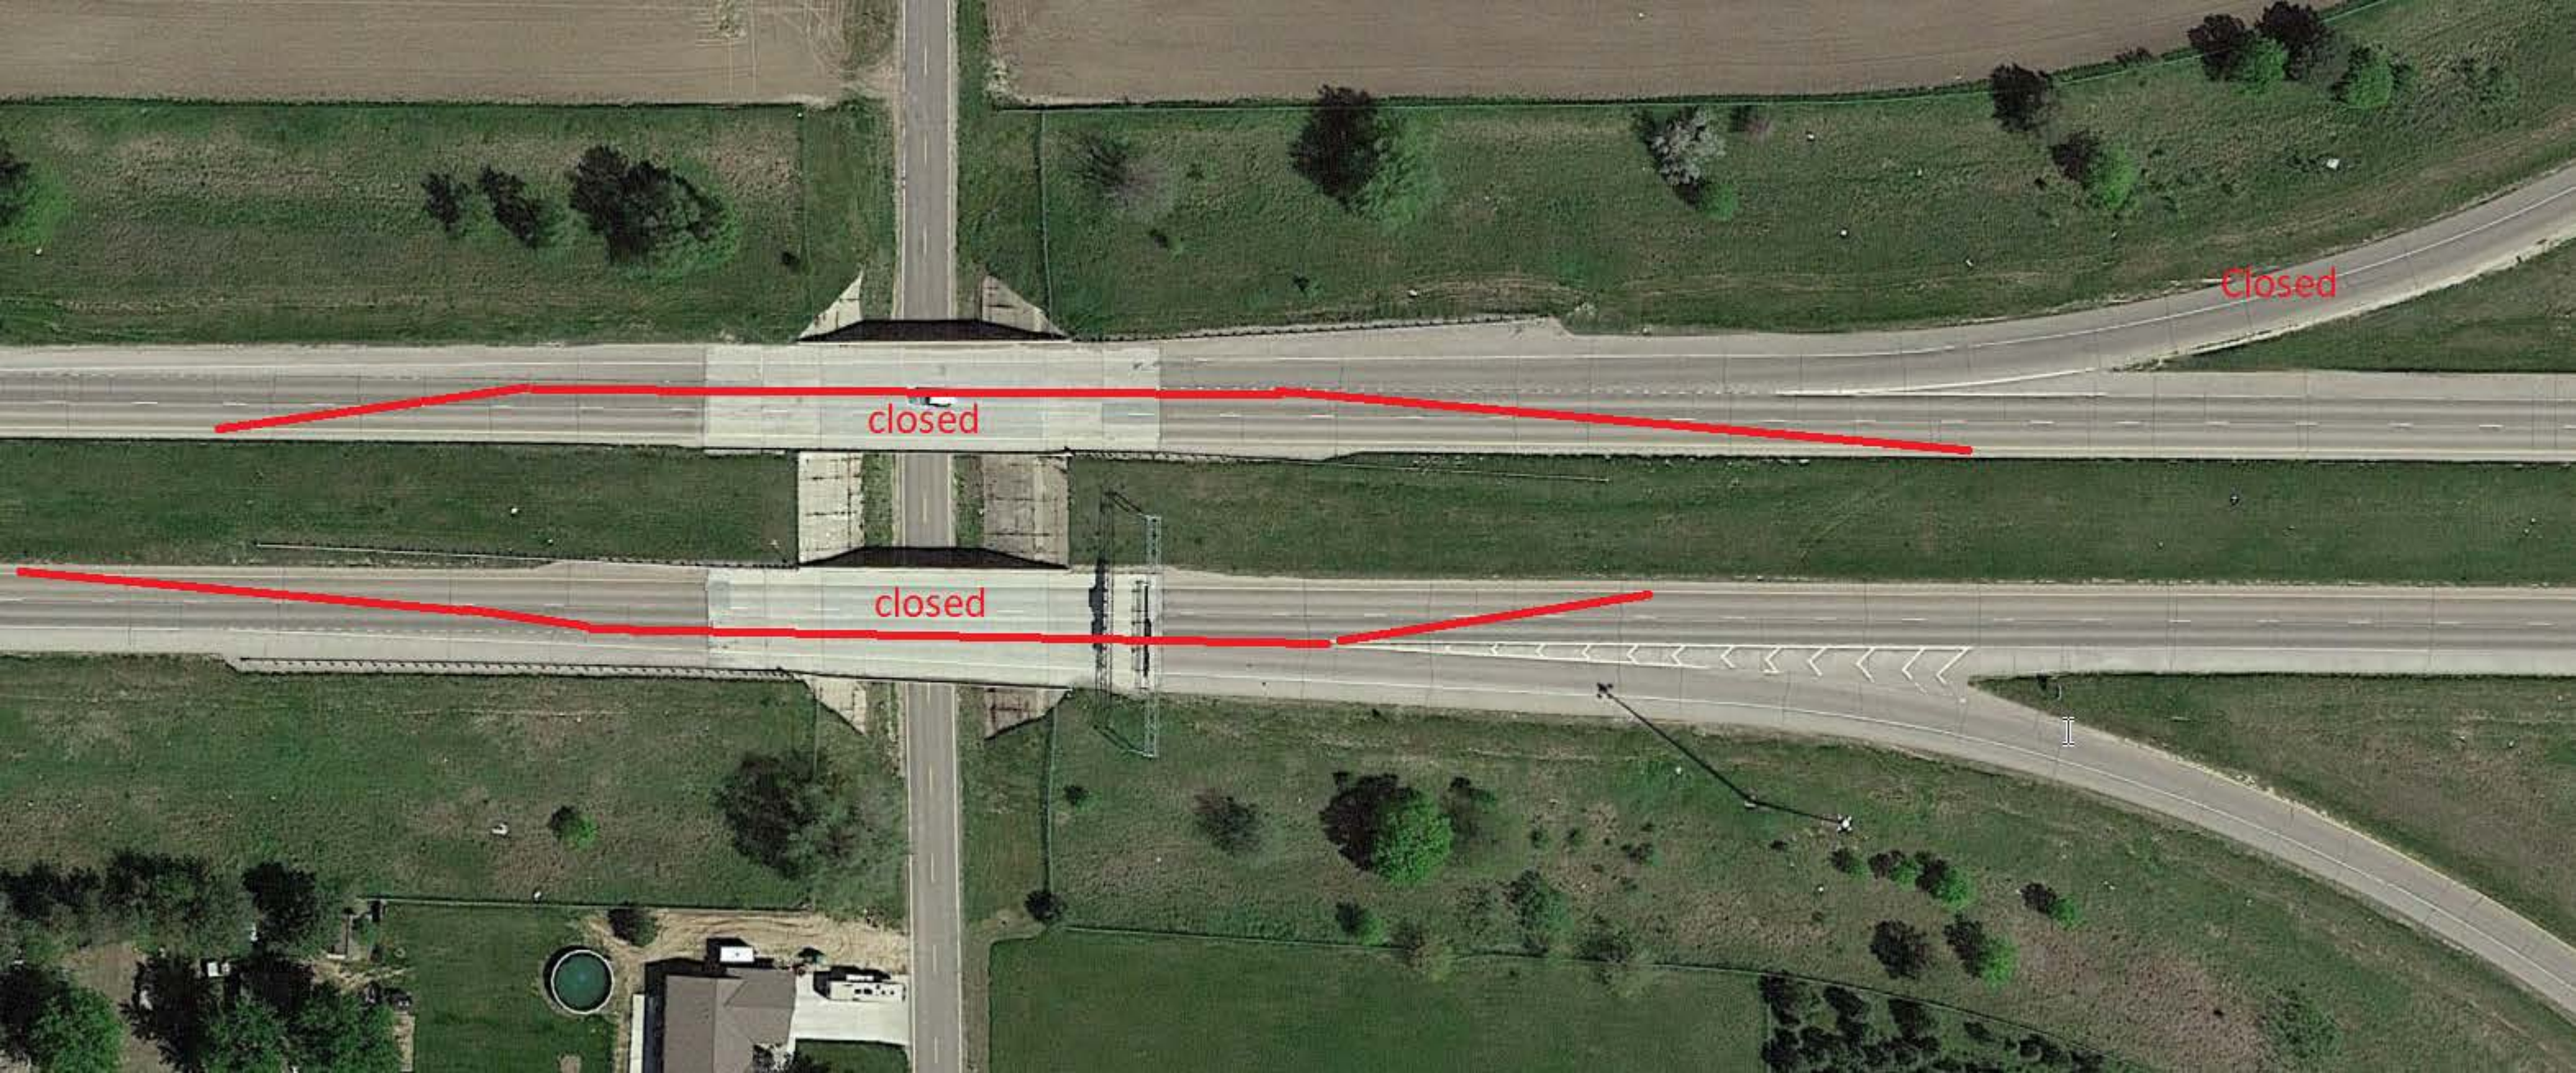

closed


closed


Closed




NM 185.83 0/5-75/15-771

CLOSED

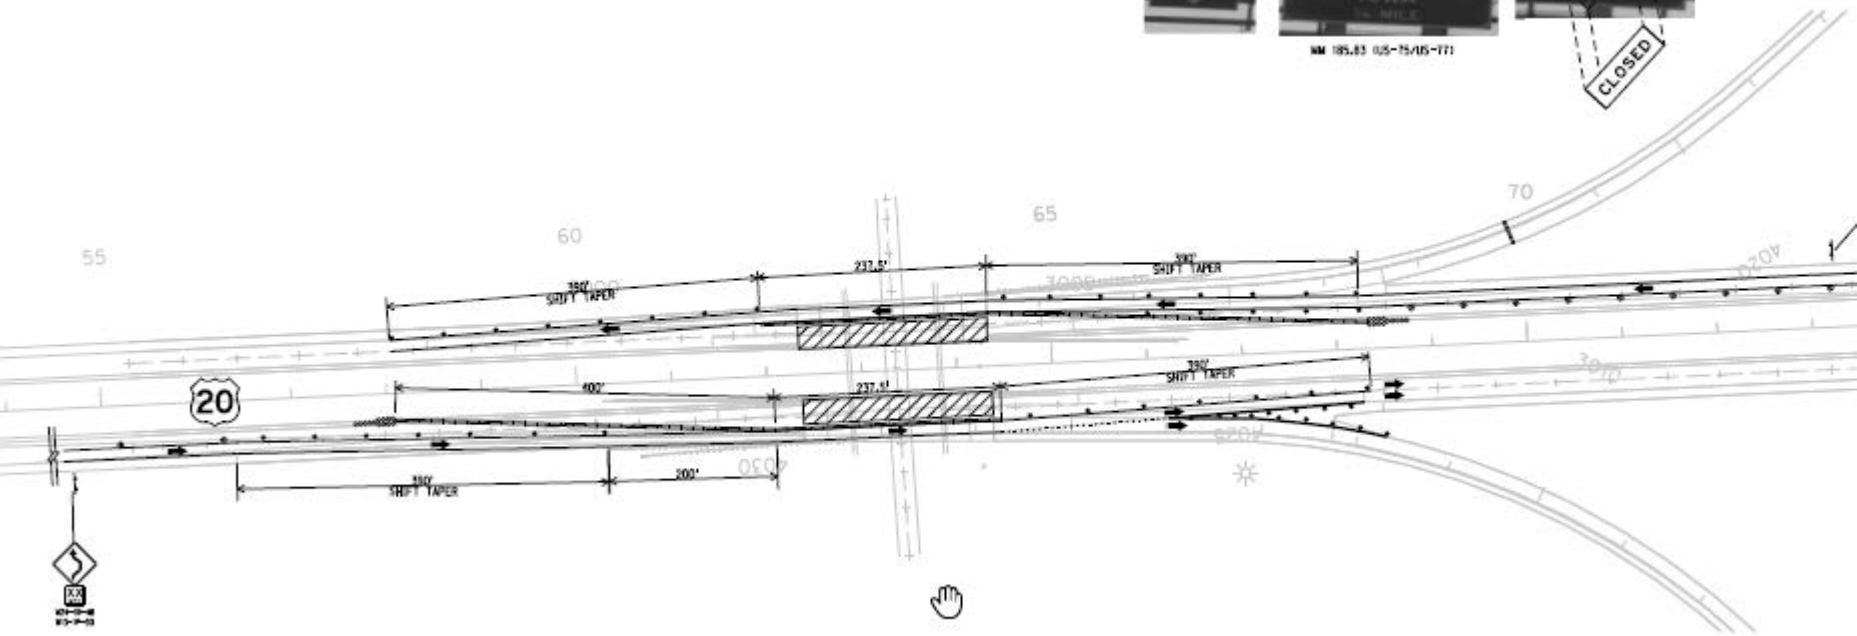

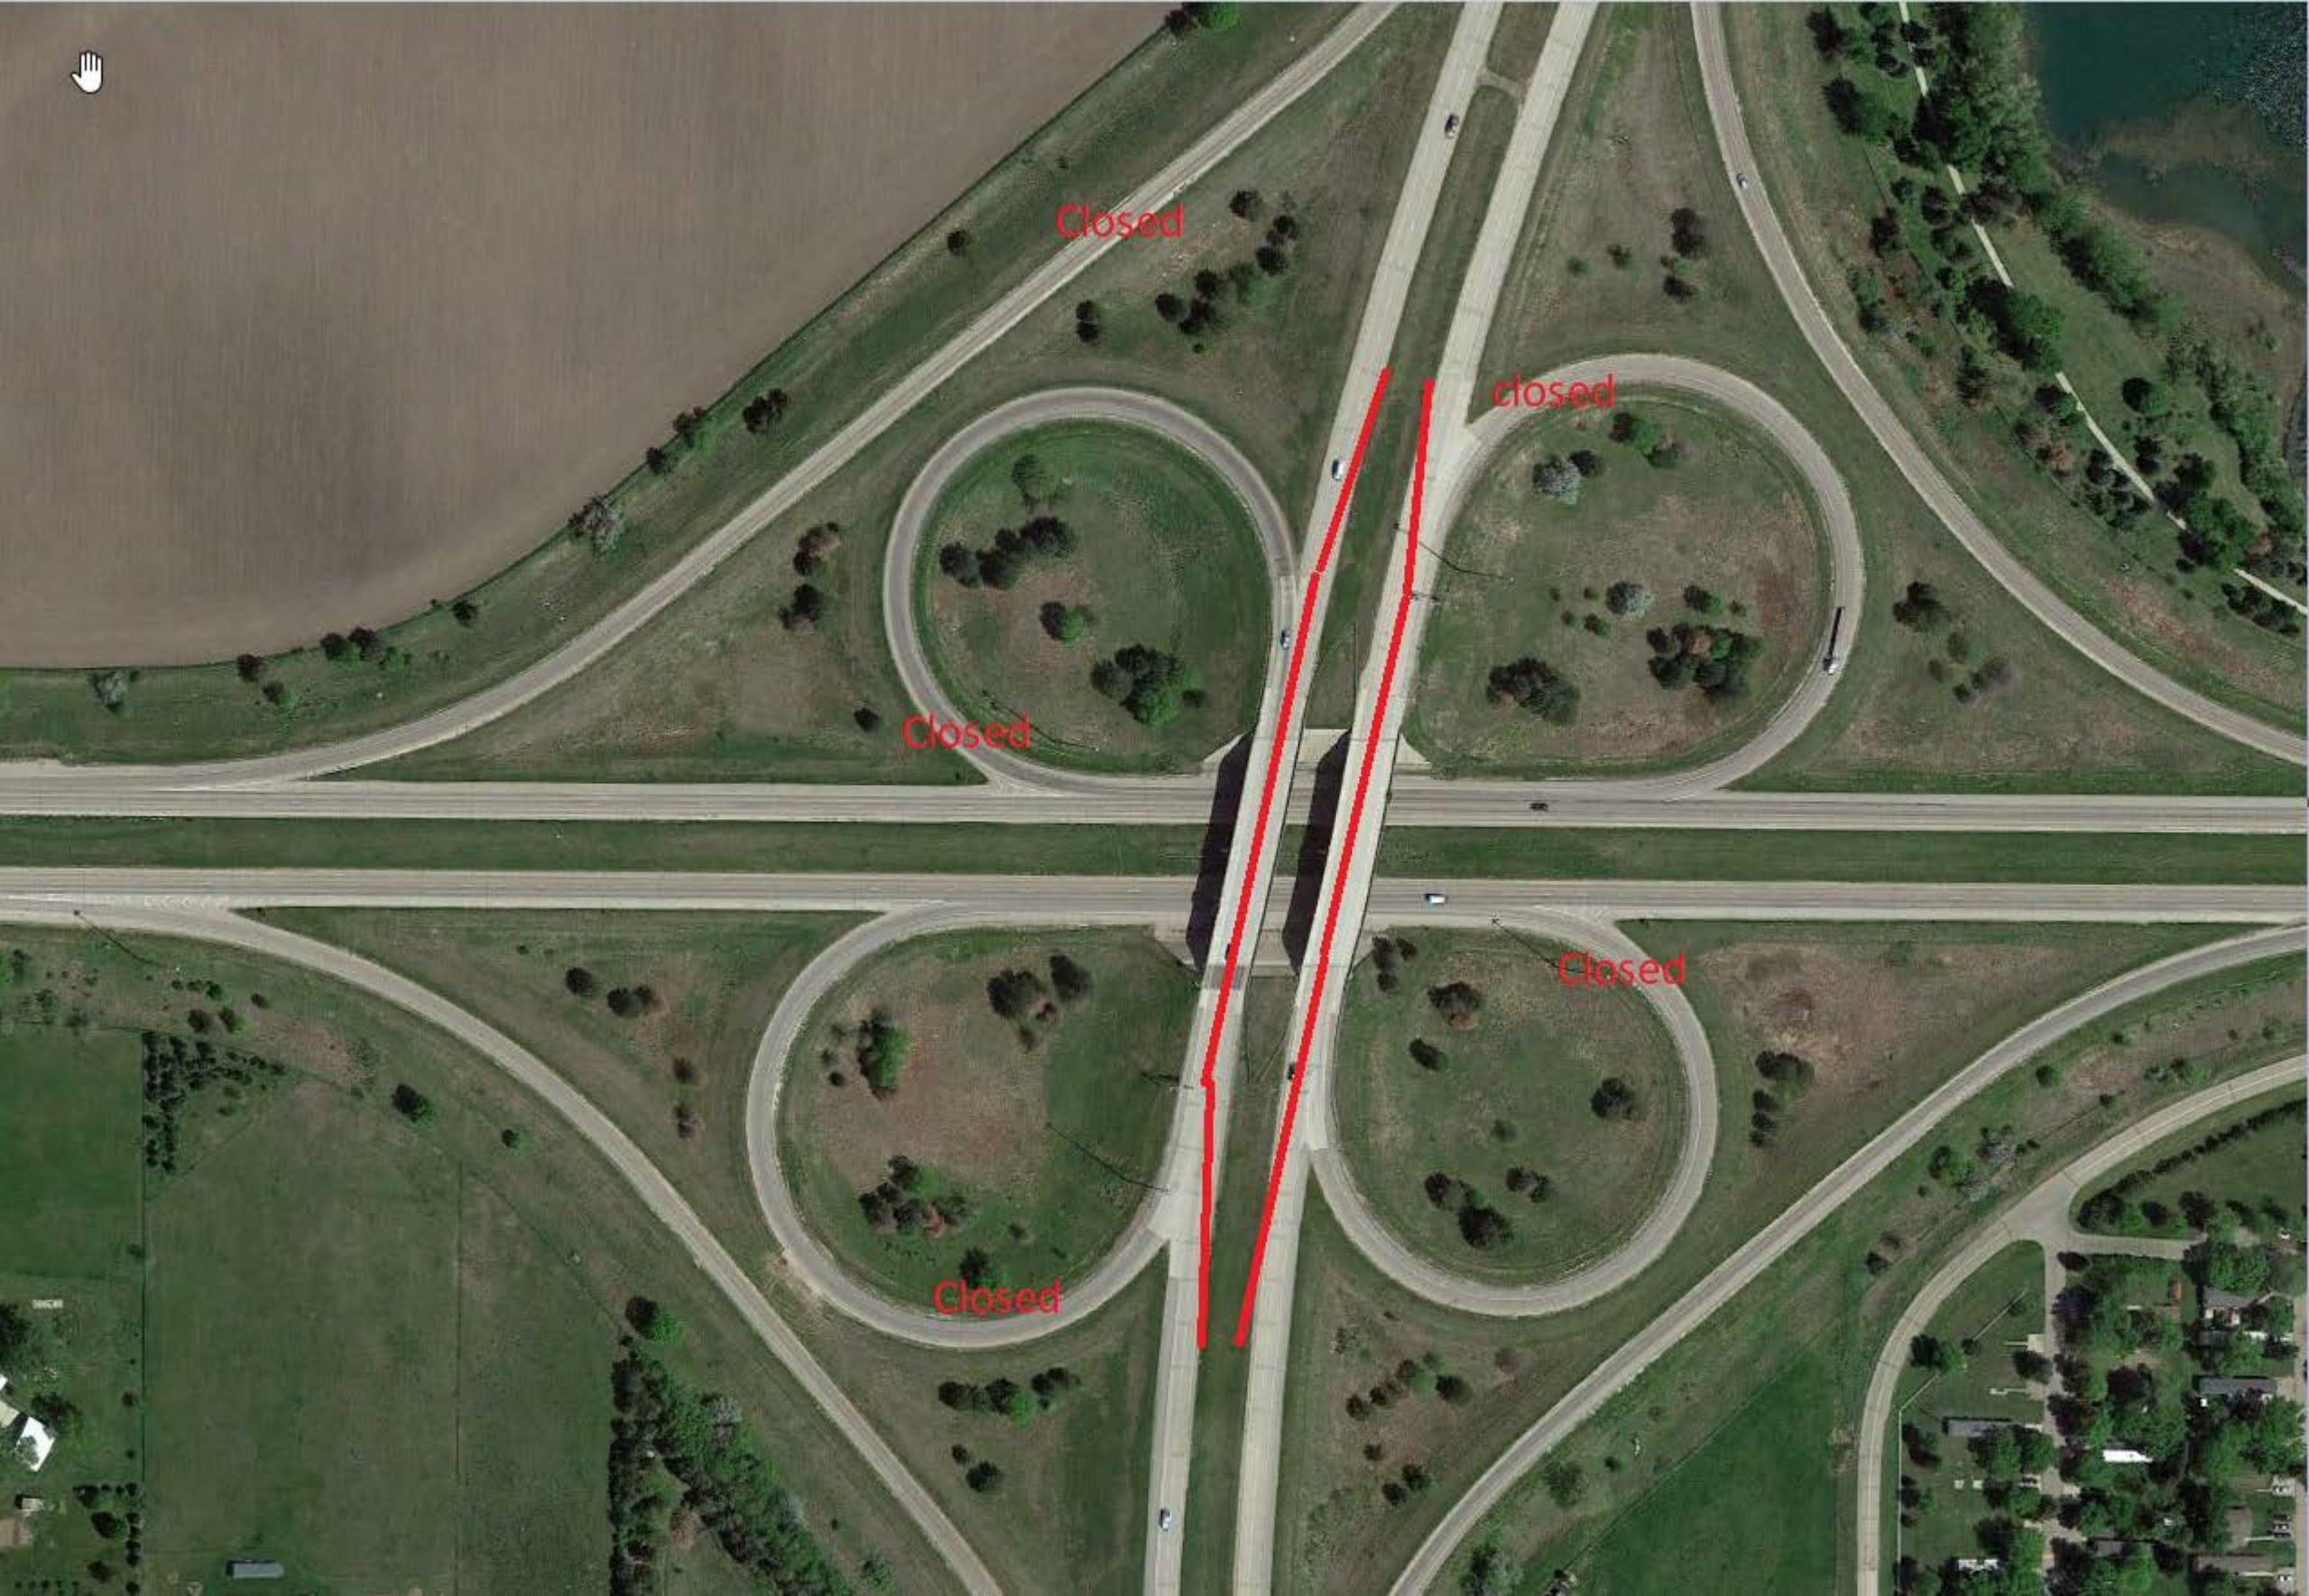

MM 0.06 (I-129)

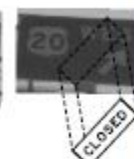

MM 105.22 (I-129/US-77)


20

ROAD CLOSED
R11-2-40ROAD CLOSED
R11-2-40

CLOSED



CLOSED

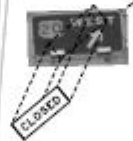ROAD CLOSED
R11-2-40ROAD CLOSED
R11-2-40

77

LEGEND

- TYPE THREE BARRICADE
- REFLECTORIZED PLASTIC DRUM
- REFLECTORIZED PLASTIC DRUM OR 42" REFLECTORIZED CONE
- SINGLE POST SIGN
- DOUBLE POST SIGN
- TRAFFIC FLOW
- CONCRETE BARRIER
- INERTIAL BARRIER
- FLASHING ARROW PANEL

20

75

129

MM 0.7 (I-129)



PHASE 1

NEBRASKA DEPARTMENT OF TRANSPORTATION
TRAFFIC ENGINEERING DIVISION

TRAFFIC CONTROL PLAN

DESIGNED	LCD	I-129, SOUTH SIOUX CITY	
REVISED		BRIDGES S129 00038 & S129 00039	
APPROVED		DATE DRAWN	TRAFFIC CONTROL
		04/19	

